


01 LATERAL 01
1 : 50




02 LATERAL 02
1 : 50

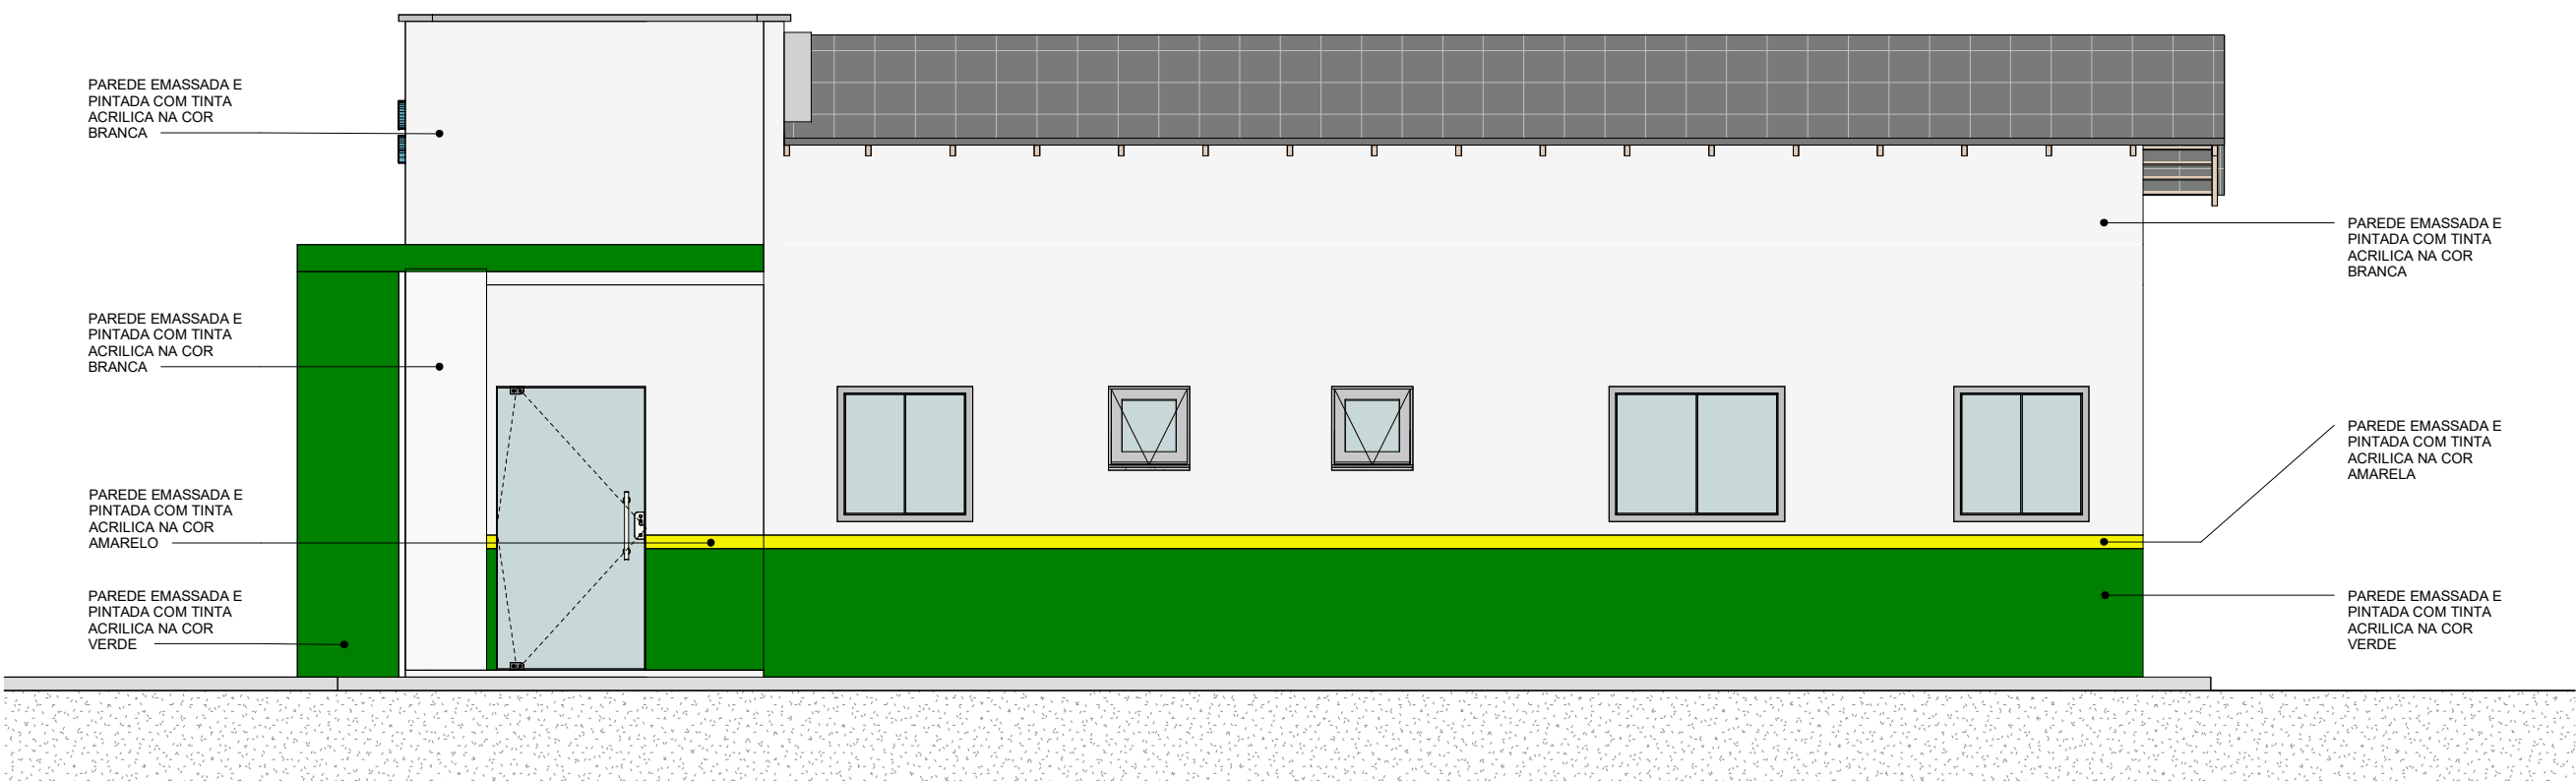

03 FRENTE
1 : 50




05 Perspectiva01

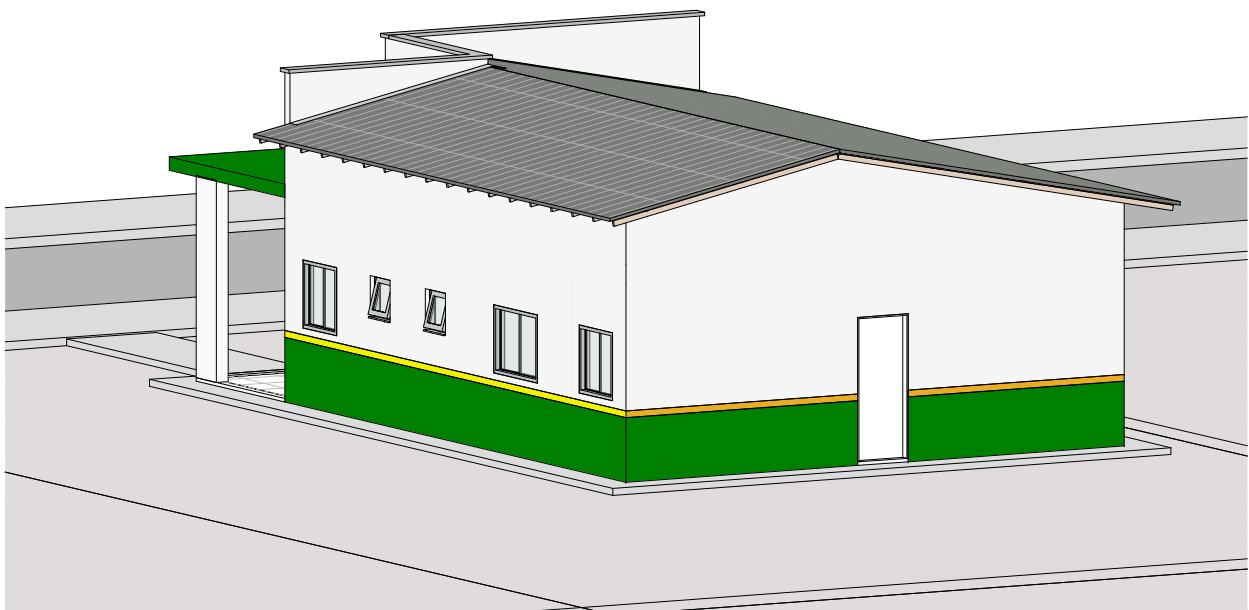


08 Perspectiva03



07 Perspectiva02

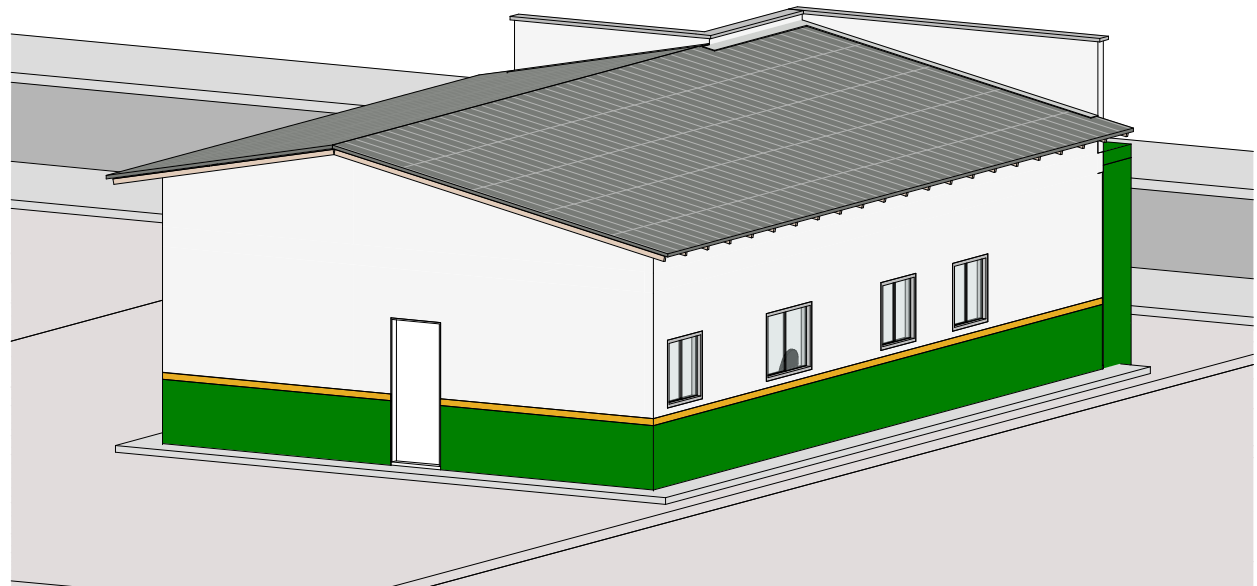

06 Perspectiva04

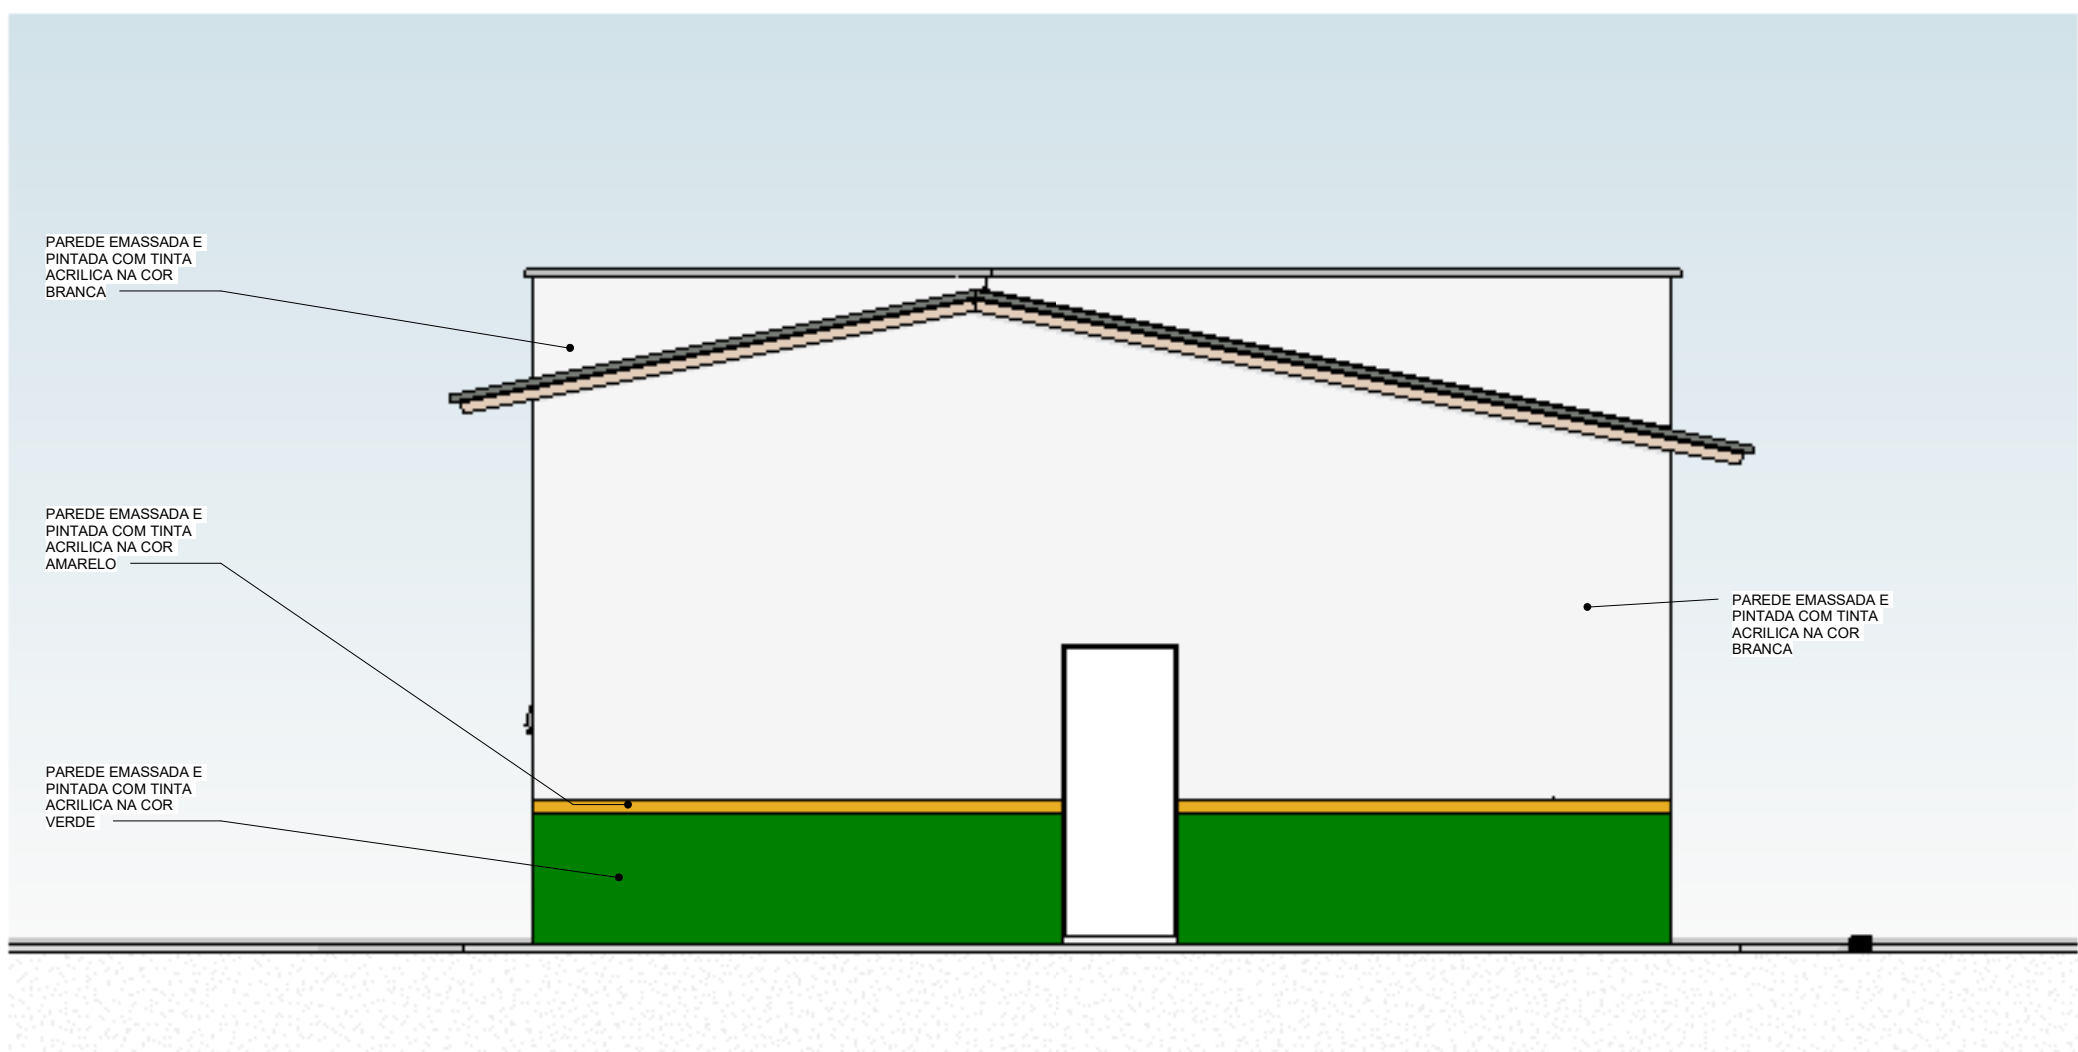

04 FUNDOS
1 : 50