




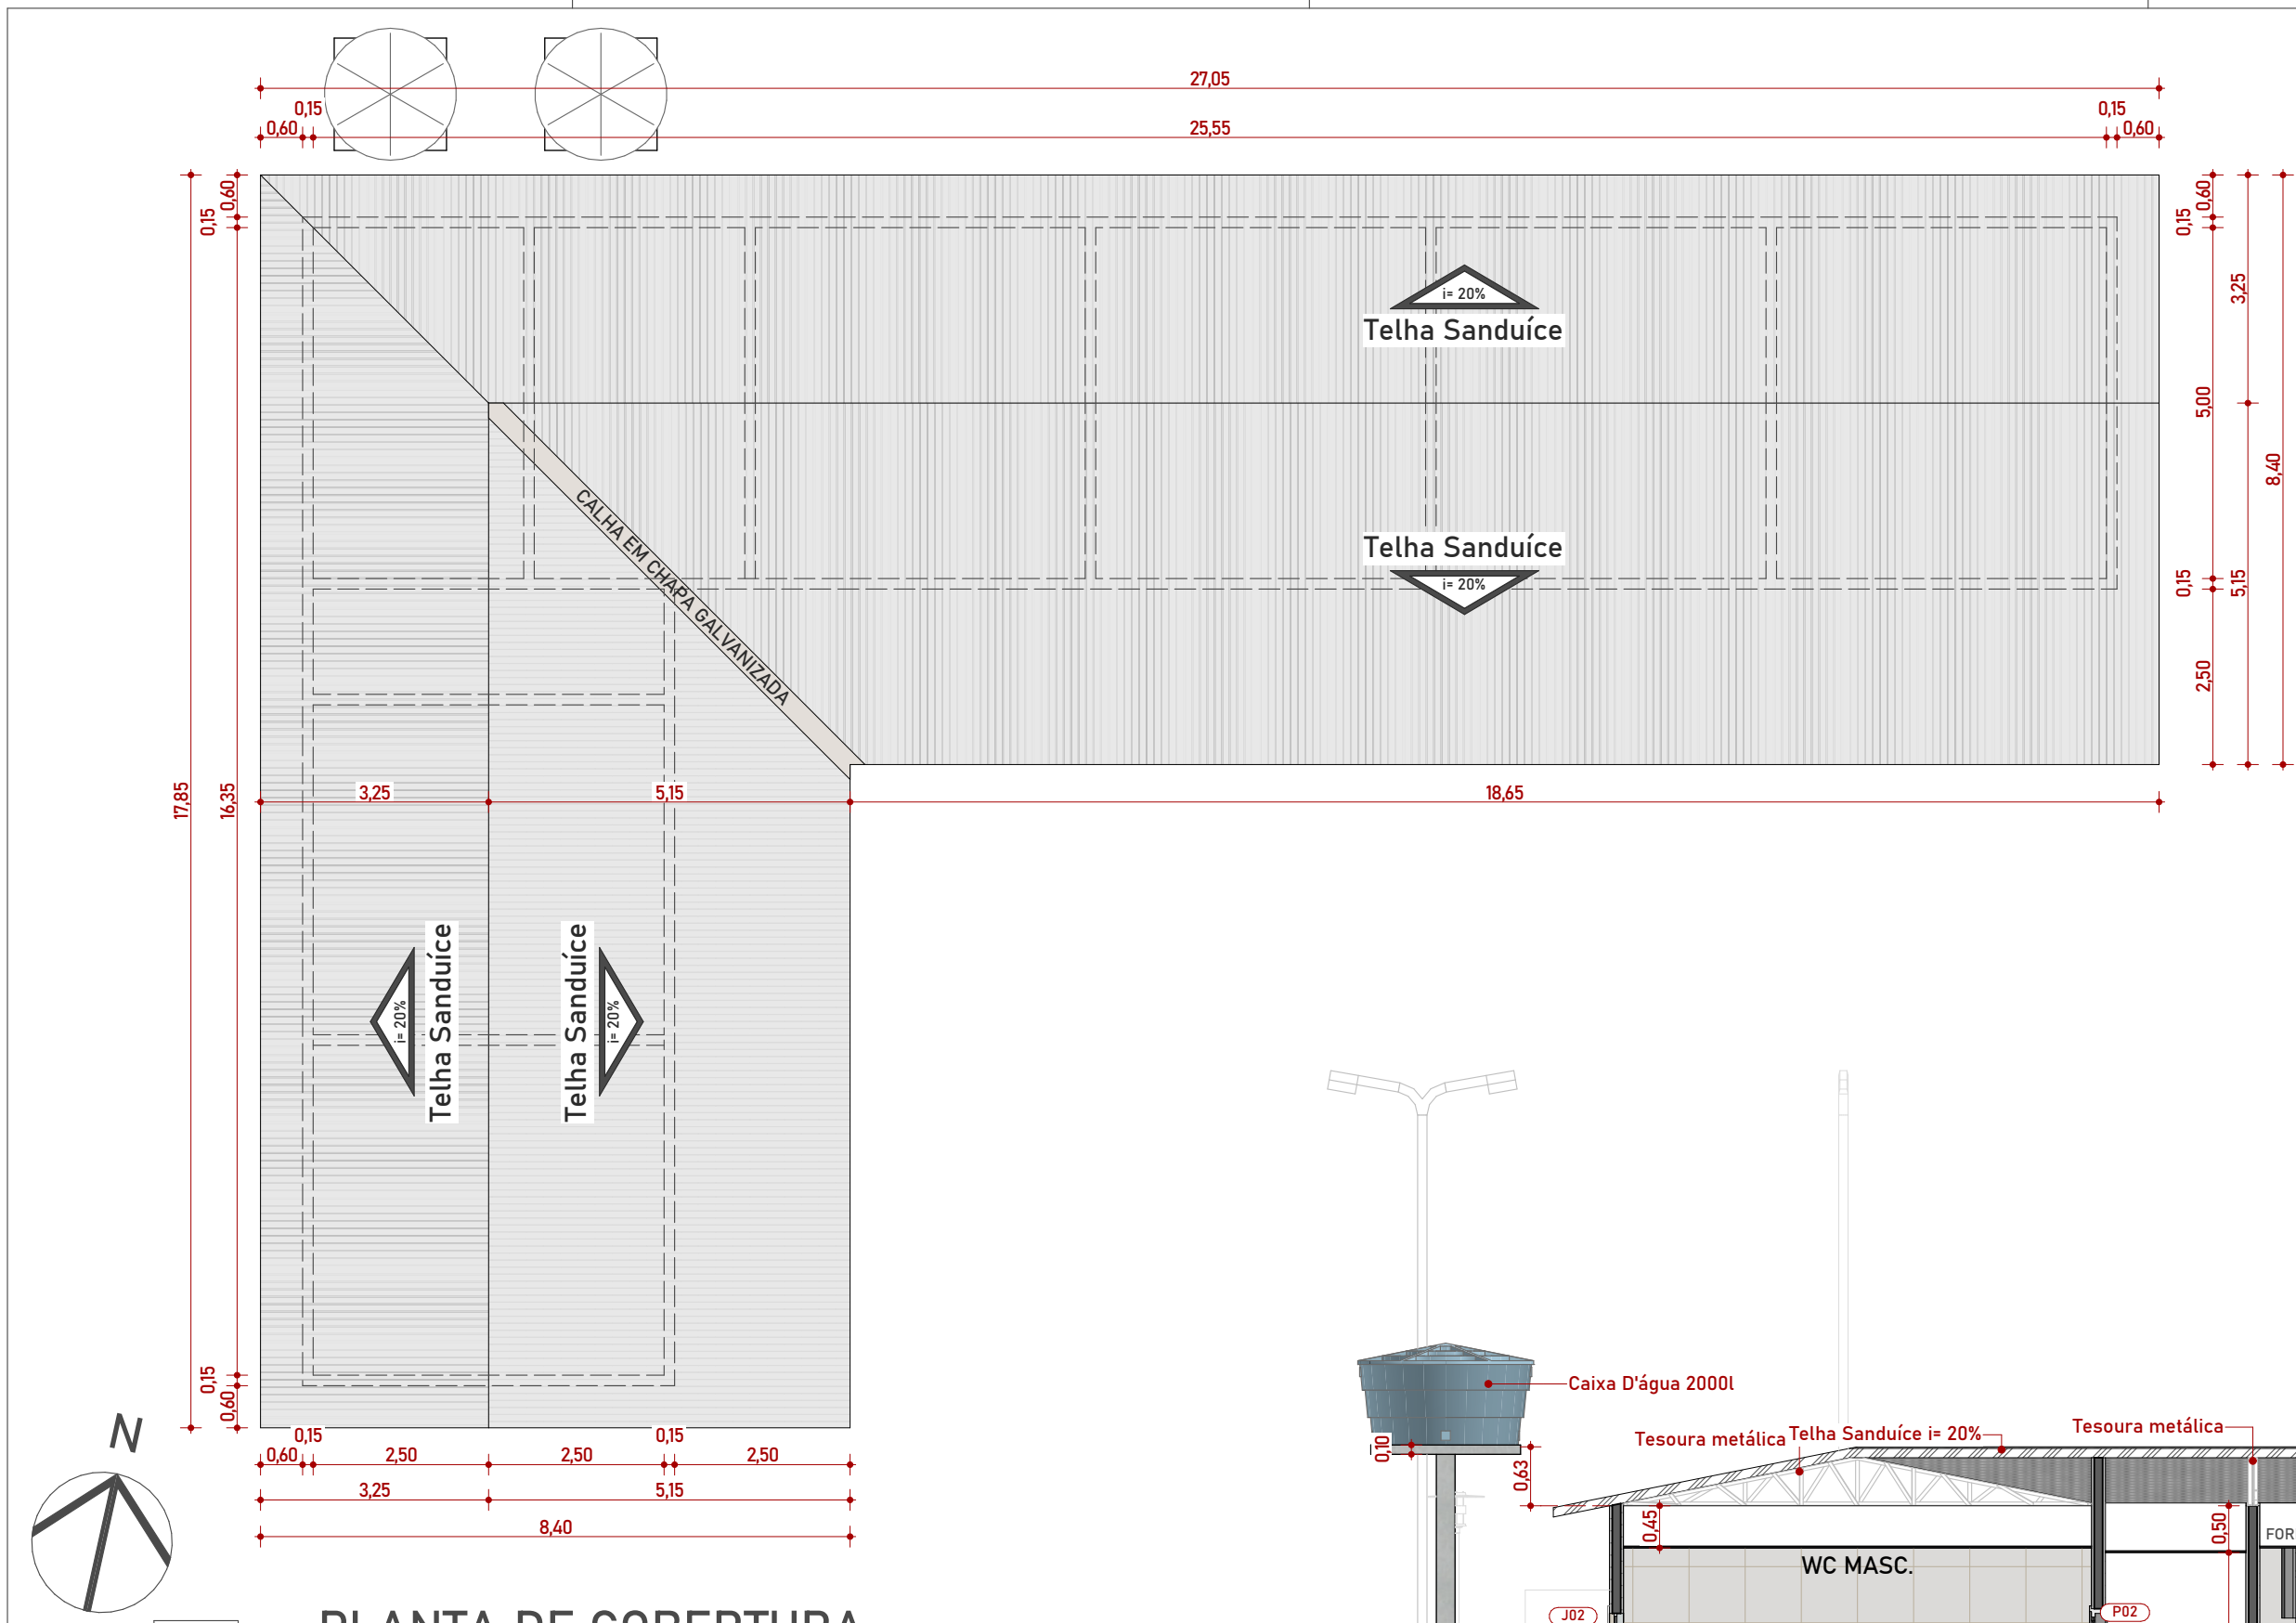


01 PLANTA DE COBERTURA
Esc.:1:100

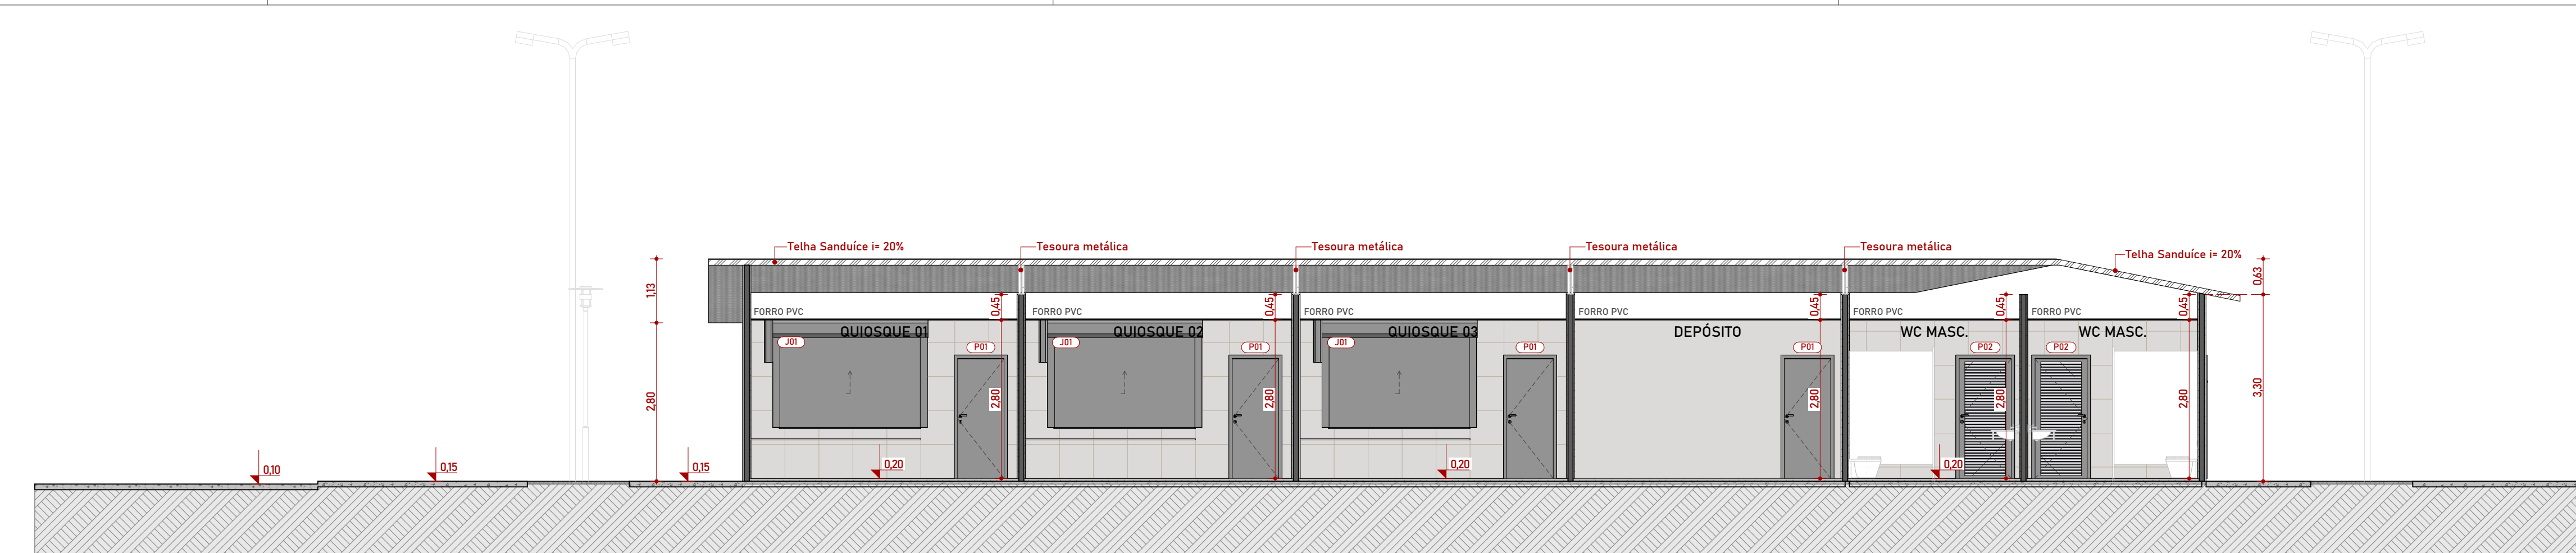


02 CORTE A
Esc.:1:75

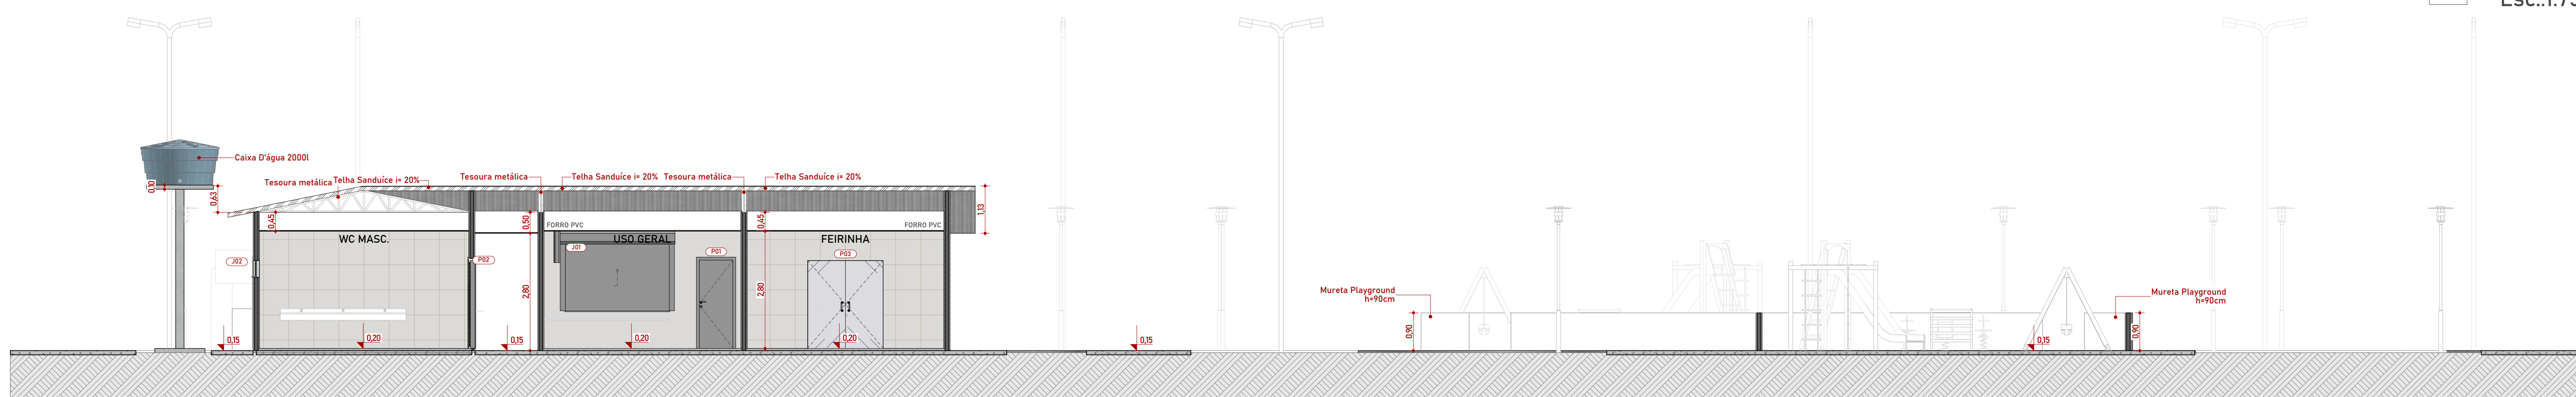


03 CORTE B
Esc.:1:75

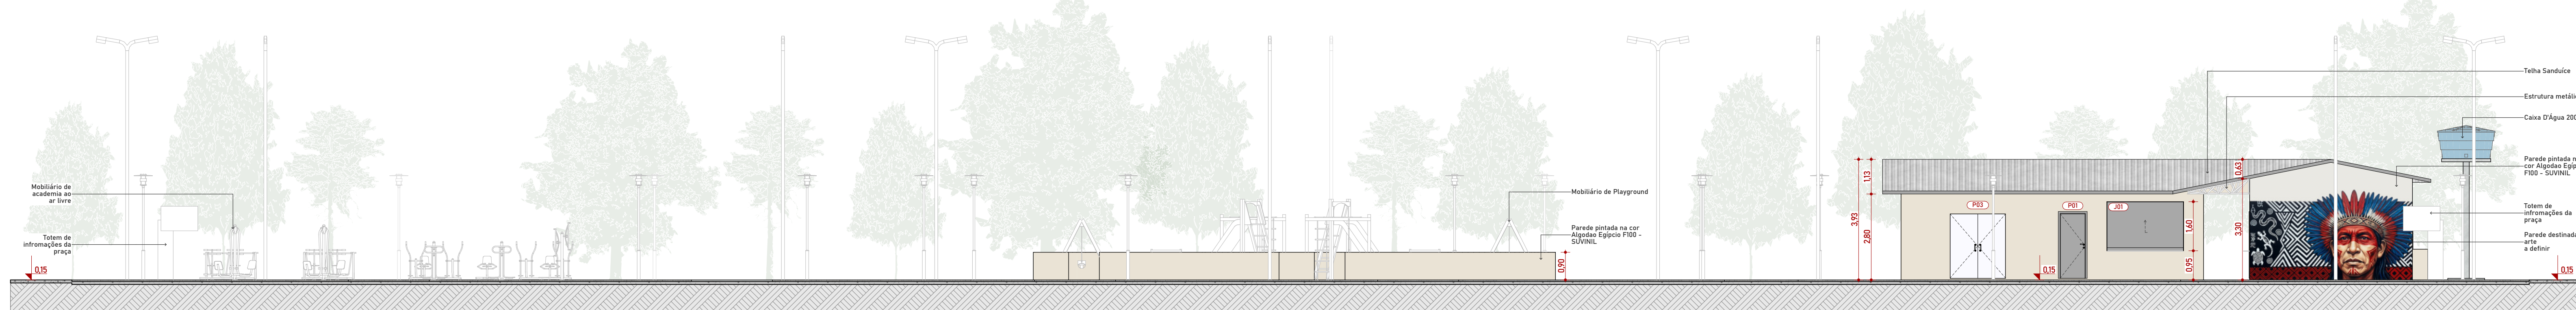


04 FACHADA FRONTAL
Esc.:1:100

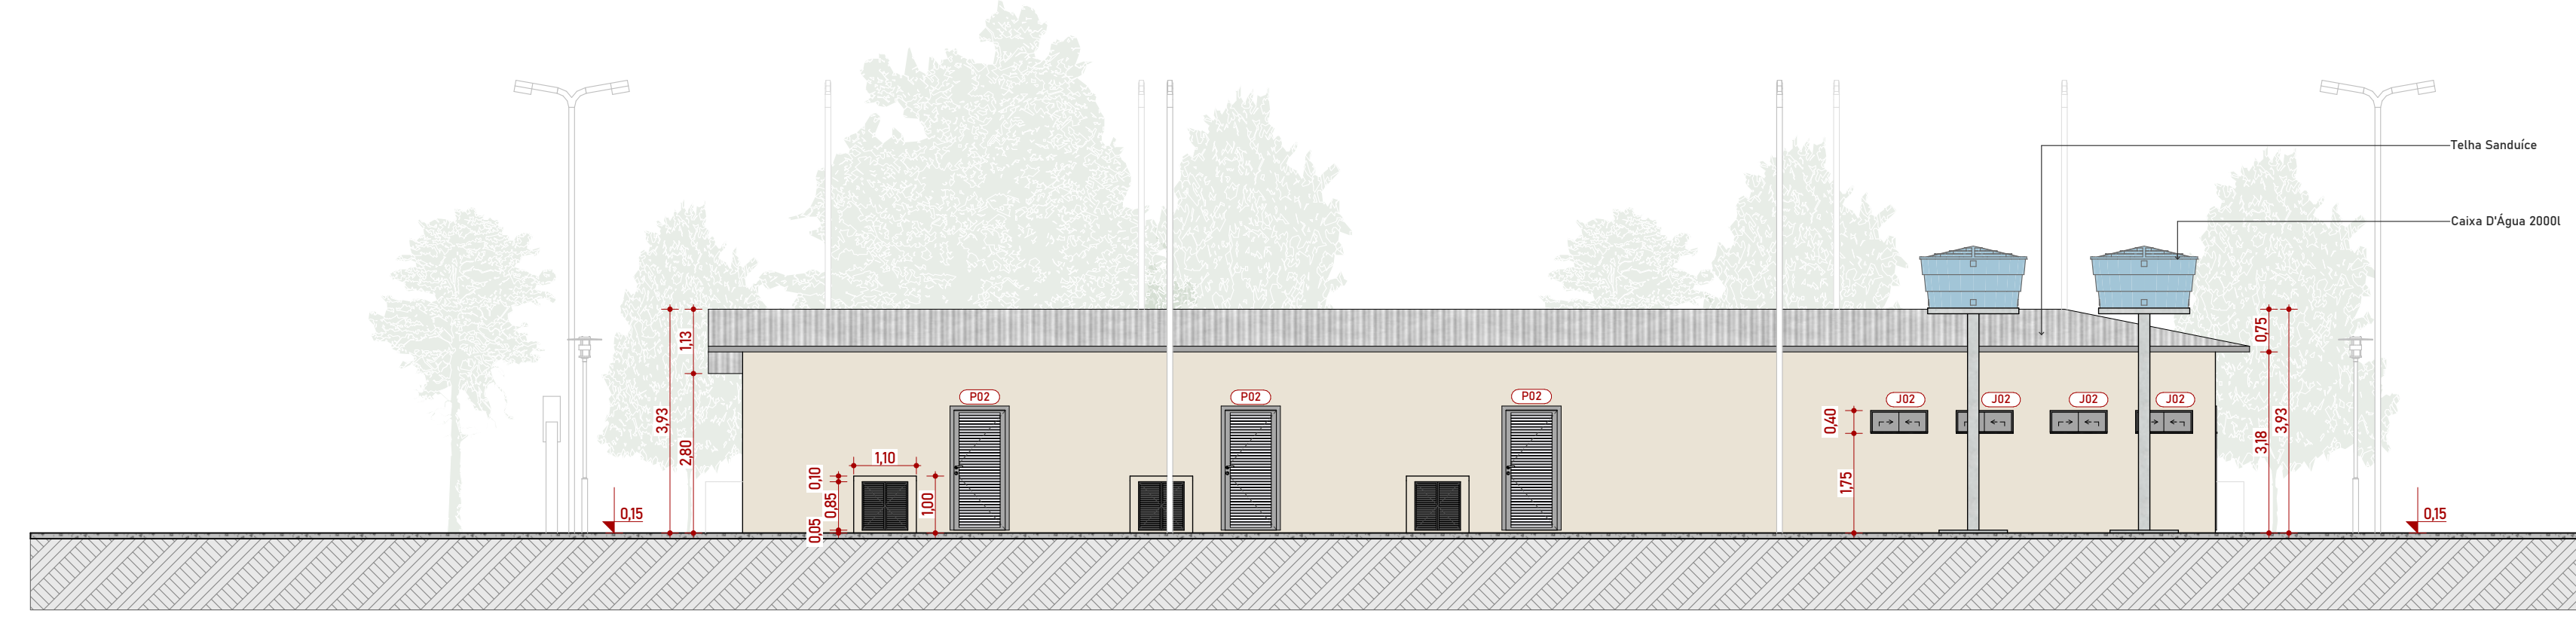


05 FACHADA LATERAL ESQUERDA
Esc.:1:100

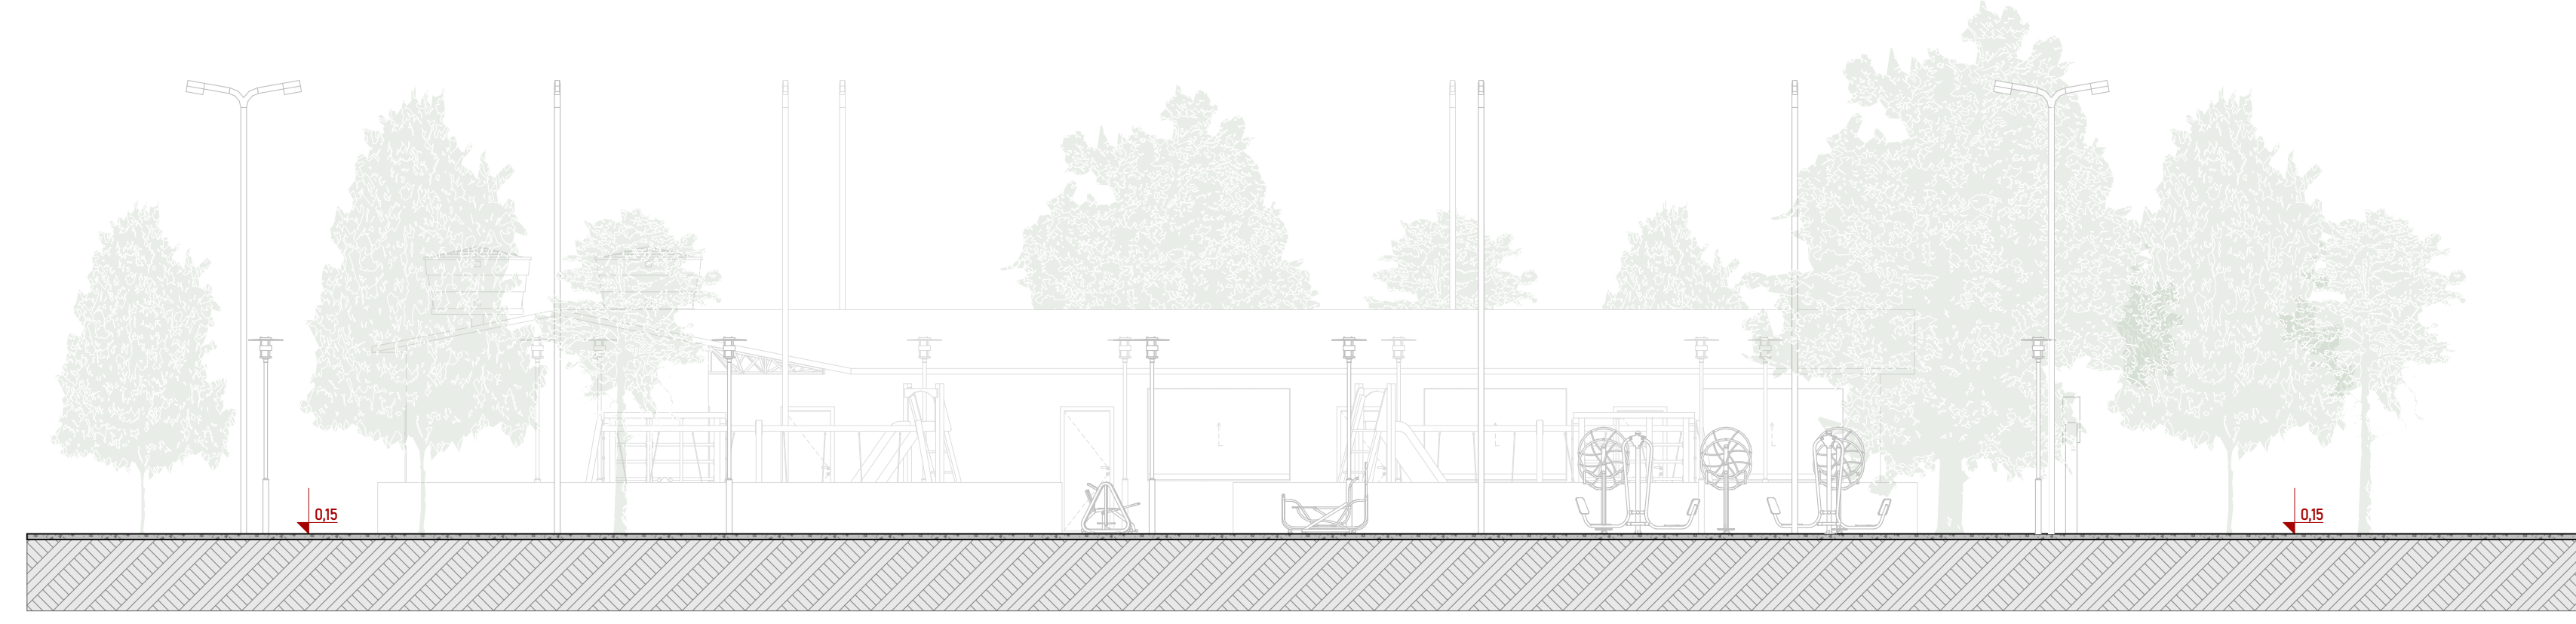

06 FACHADA LATERAL DIREITA
Esc.:1:100

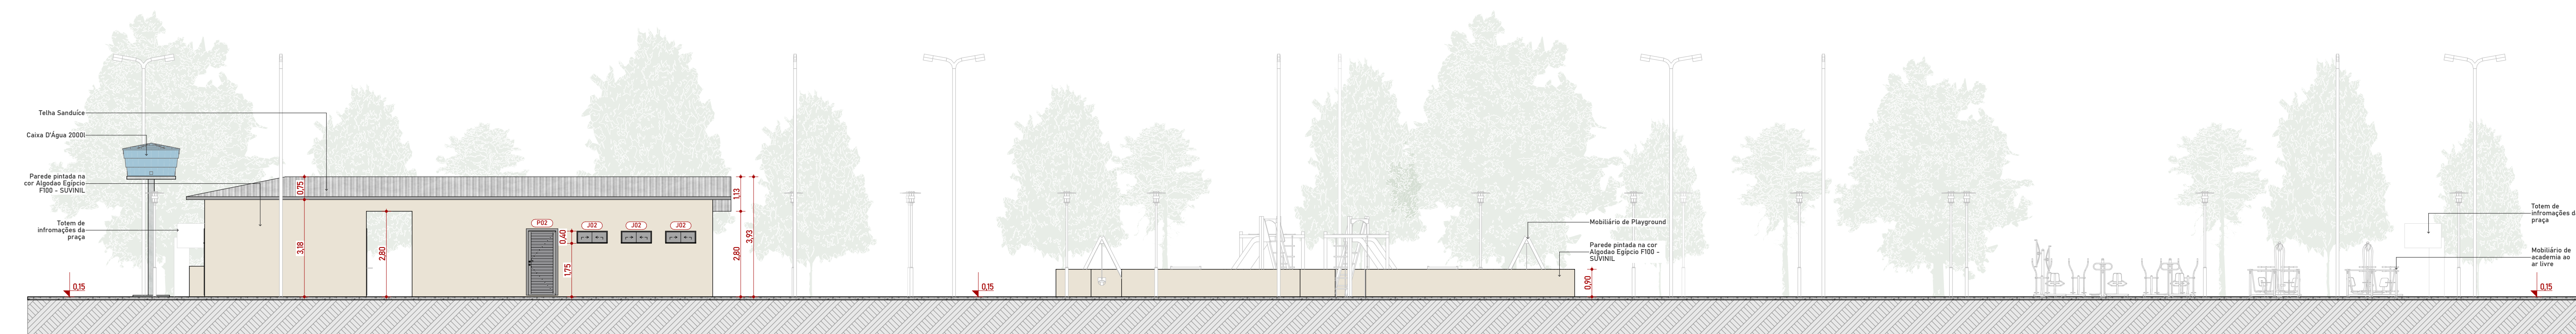

07 FACHADA POSTERIOR
Esc.:1:100

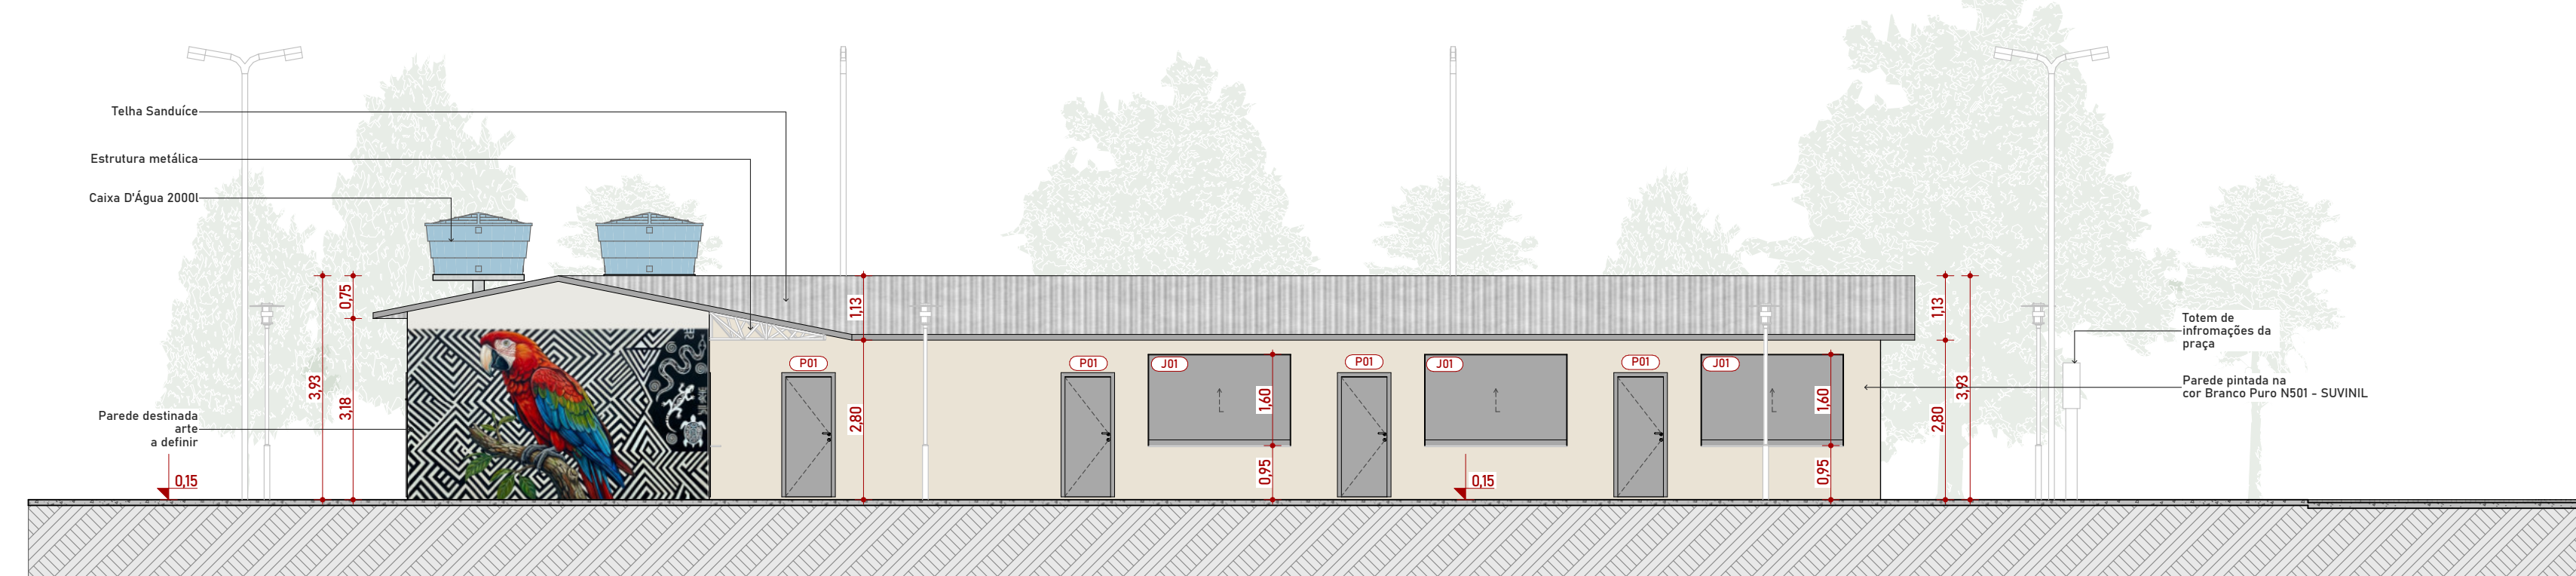

08 FACHADA LATERAL QUIOSQUES
Esc.:1:100



PINTURAS E TEXTURAS

	ALGODÃO EGÍPCIO F100 - SUVINIL
--	-----------------------------------

 PREFEITURA DE NORMANDIA	CLIENTE: Prefeitura Municipal de Normandia	CREA:
	RESPONSÁVEL TÉCNICO: Felipe de Melo Medeiros Silva	092096732RPR
	AUTOR DO PROJETO: Felipe de Melo Medeiros Silva	092096732RPR
	PROJETO: CONSTRUÇÃO DE PRACA NA COMUNIDADE INDIGENA RAPOSA I NO MUNICIPIO DE NORMANDIA/RR	
	ASSUNTO: COBERTURA CORTES FACHADAS	
LOCAL: COMUNIDADE RAPOSA I	FOLHA: 02/02	
ÁREA: 3.896,00 M²	DATA: JUNHO 2026	ESCALA: INDICADA